


N:\PROJ\351\GIS\ACT 537 Plan\Figure1.mxd - 8/18/2011 @ 11:58:49 AM

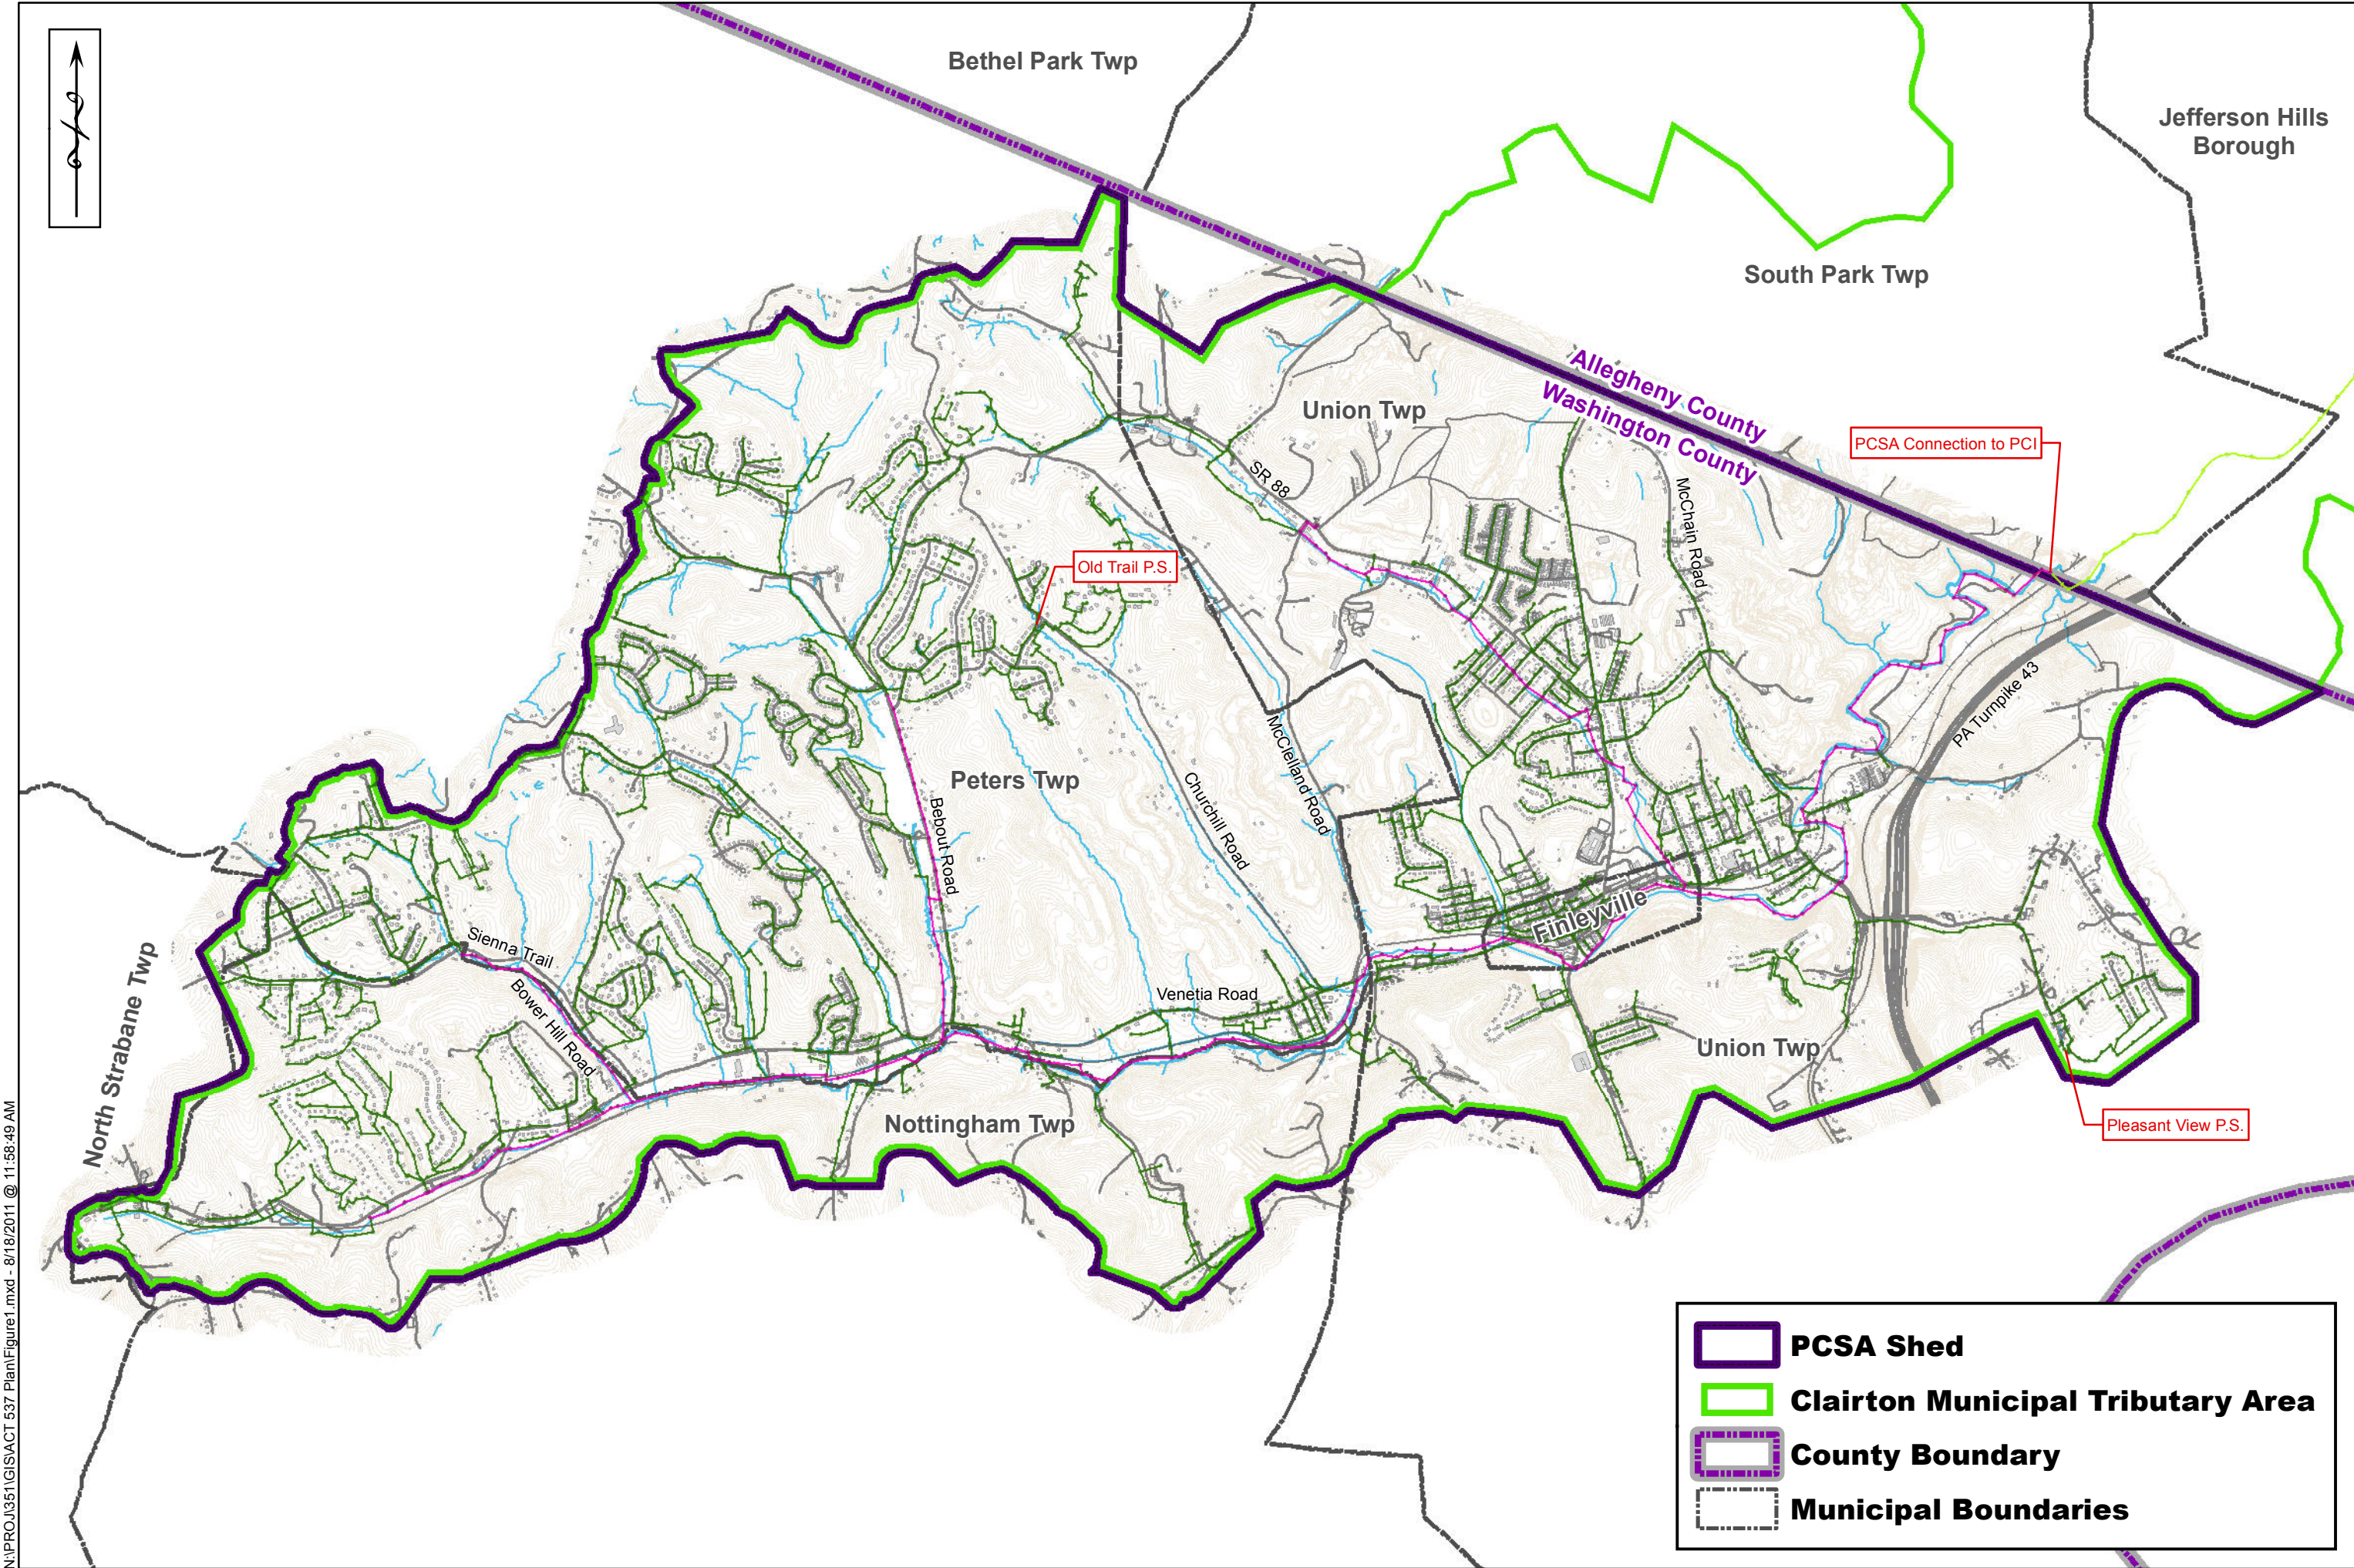

PCSA Shed

Clairton Municipal Tributary Area

County Boundary

Municipal Boundaries

Scale: N.T.S.

Date: April 5, 2011

Drawn By:

Checked By:

Approved By:

Sheet No.

1 of 1

Figure No.

1

846 Fourth Avenue

Corapolis, PA 15108

(412) 254-4400

(412) 254-1200 Fax

info@lsse.com

www.lsse.com

Lennon, Smith, Souleret

Engineering, Inc.

Civil Engineers and Surveyors

PCSA Service Area

Peters Creek Sanitary Authority

Washington County, Pennsylvania

Act 537 Plan Update

Date

Revisions

6/19/2011

August 2011

Revision